


浮西经联社东桥工业区用地范围实测图

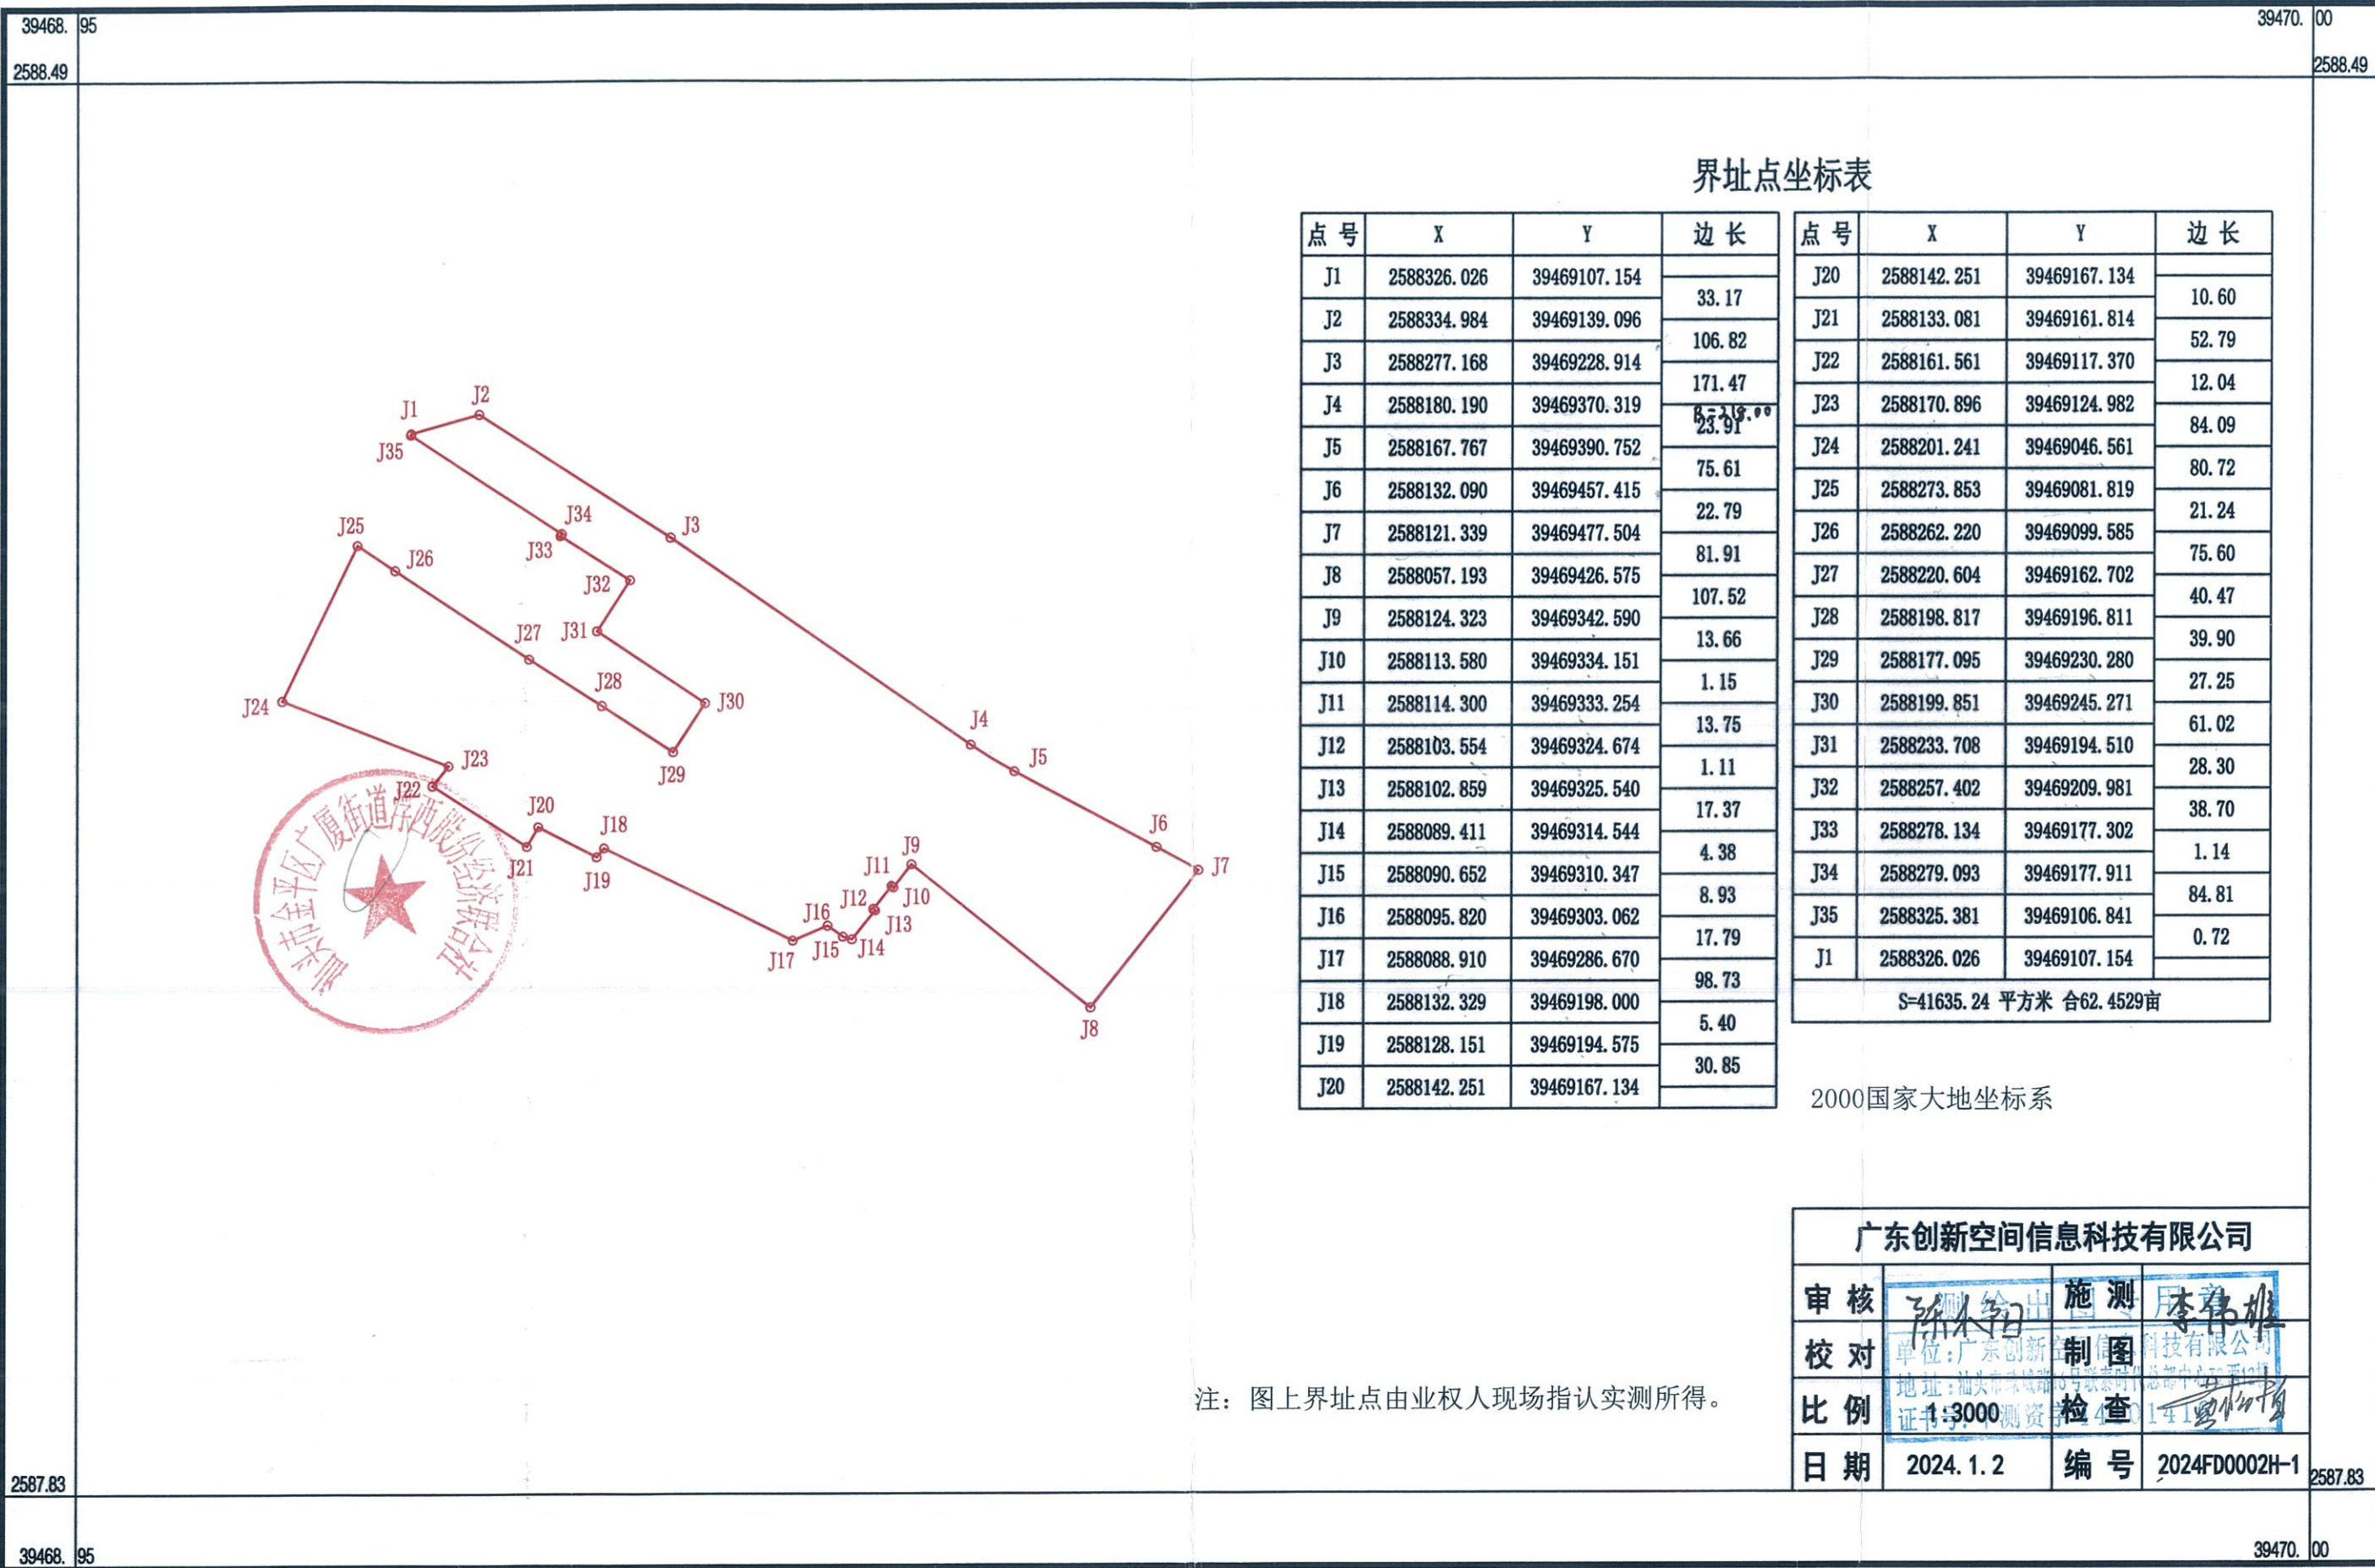

界址点坐标表

点号	X	Y	边长	点号	X	Y	边长
J1	2588326.026	39469107.154		J20	2588142.251	39469167.134	
J2	2588334.984	39469139.096	33.17	J21	2588133.081	39469161.814	10.60
J3	2588277.168	39469228.914	106.82	J22	2588161.561	39469117.370	52.79
J4	2588180.190	39469370.319	171.47	J23	2588170.896	39469124.982	12.04
J5	2588167.767	39469390.752	23.91	J24	2588201.241	39469046.561	84.09
J6	2588132.090	39469457.415	75.61	J25	2588273.853	39469081.819	80.72
J7	2588121.339	39469477.504	22.79	J26	2588262.220	39469099.585	21.24
J8	2588057.193	39469426.575	81.91	J27	2588220.604	39469162.702	75.60
J9	2588124.323	39469342.590	107.52	J28	2588198.817	39469196.811	40.47
J10	2588113.580	39469334.151	13.66	J29	2588177.095	39469230.280	39.90
J11	2588114.300	39469333.254	1.15	J30	2588199.851	39469245.271	27.25
J12	2588103.554	39469324.674	13.75	J31	2588233.708	39469194.510	61.02
J13	2588102.859	39469325.540	1.11	J32	2588257.402	39469209.981	28.30
J14	2588089.411	39469314.544	17.37	J33	2588278.134	39469177.302	38.70
J15	2588090.652	39469310.347	4.38	J34	2588279.093	39469177.911	1.14
J16	2588095.820	39469303.062	8.93	J35	2588325.381	39469106.841	84.81
J17	2588088.910	39469286.670	17.79	J1	2588326.026	39469107.154	0.72
J18	2588132.329	39469198.000	98.73	S=41635.24 平方米 合62.4529亩			
J19	2588128.151	39469194.575	5.40	2000国家大地坐标系			
J20	2588142.251	39469167.134	30.85				

2000国家大地坐标系

广东创新空间信息科技有限公司							
审核	陈永强	施测	李伟雄	校对	单位:广东创新空间信息科技有限公司	制图	
比例	1:3000	检查	李伟雄	日期	2024.1.2	编号	2024FD0002H-1

注：图上界址点由业权人现场指认实测所得。